


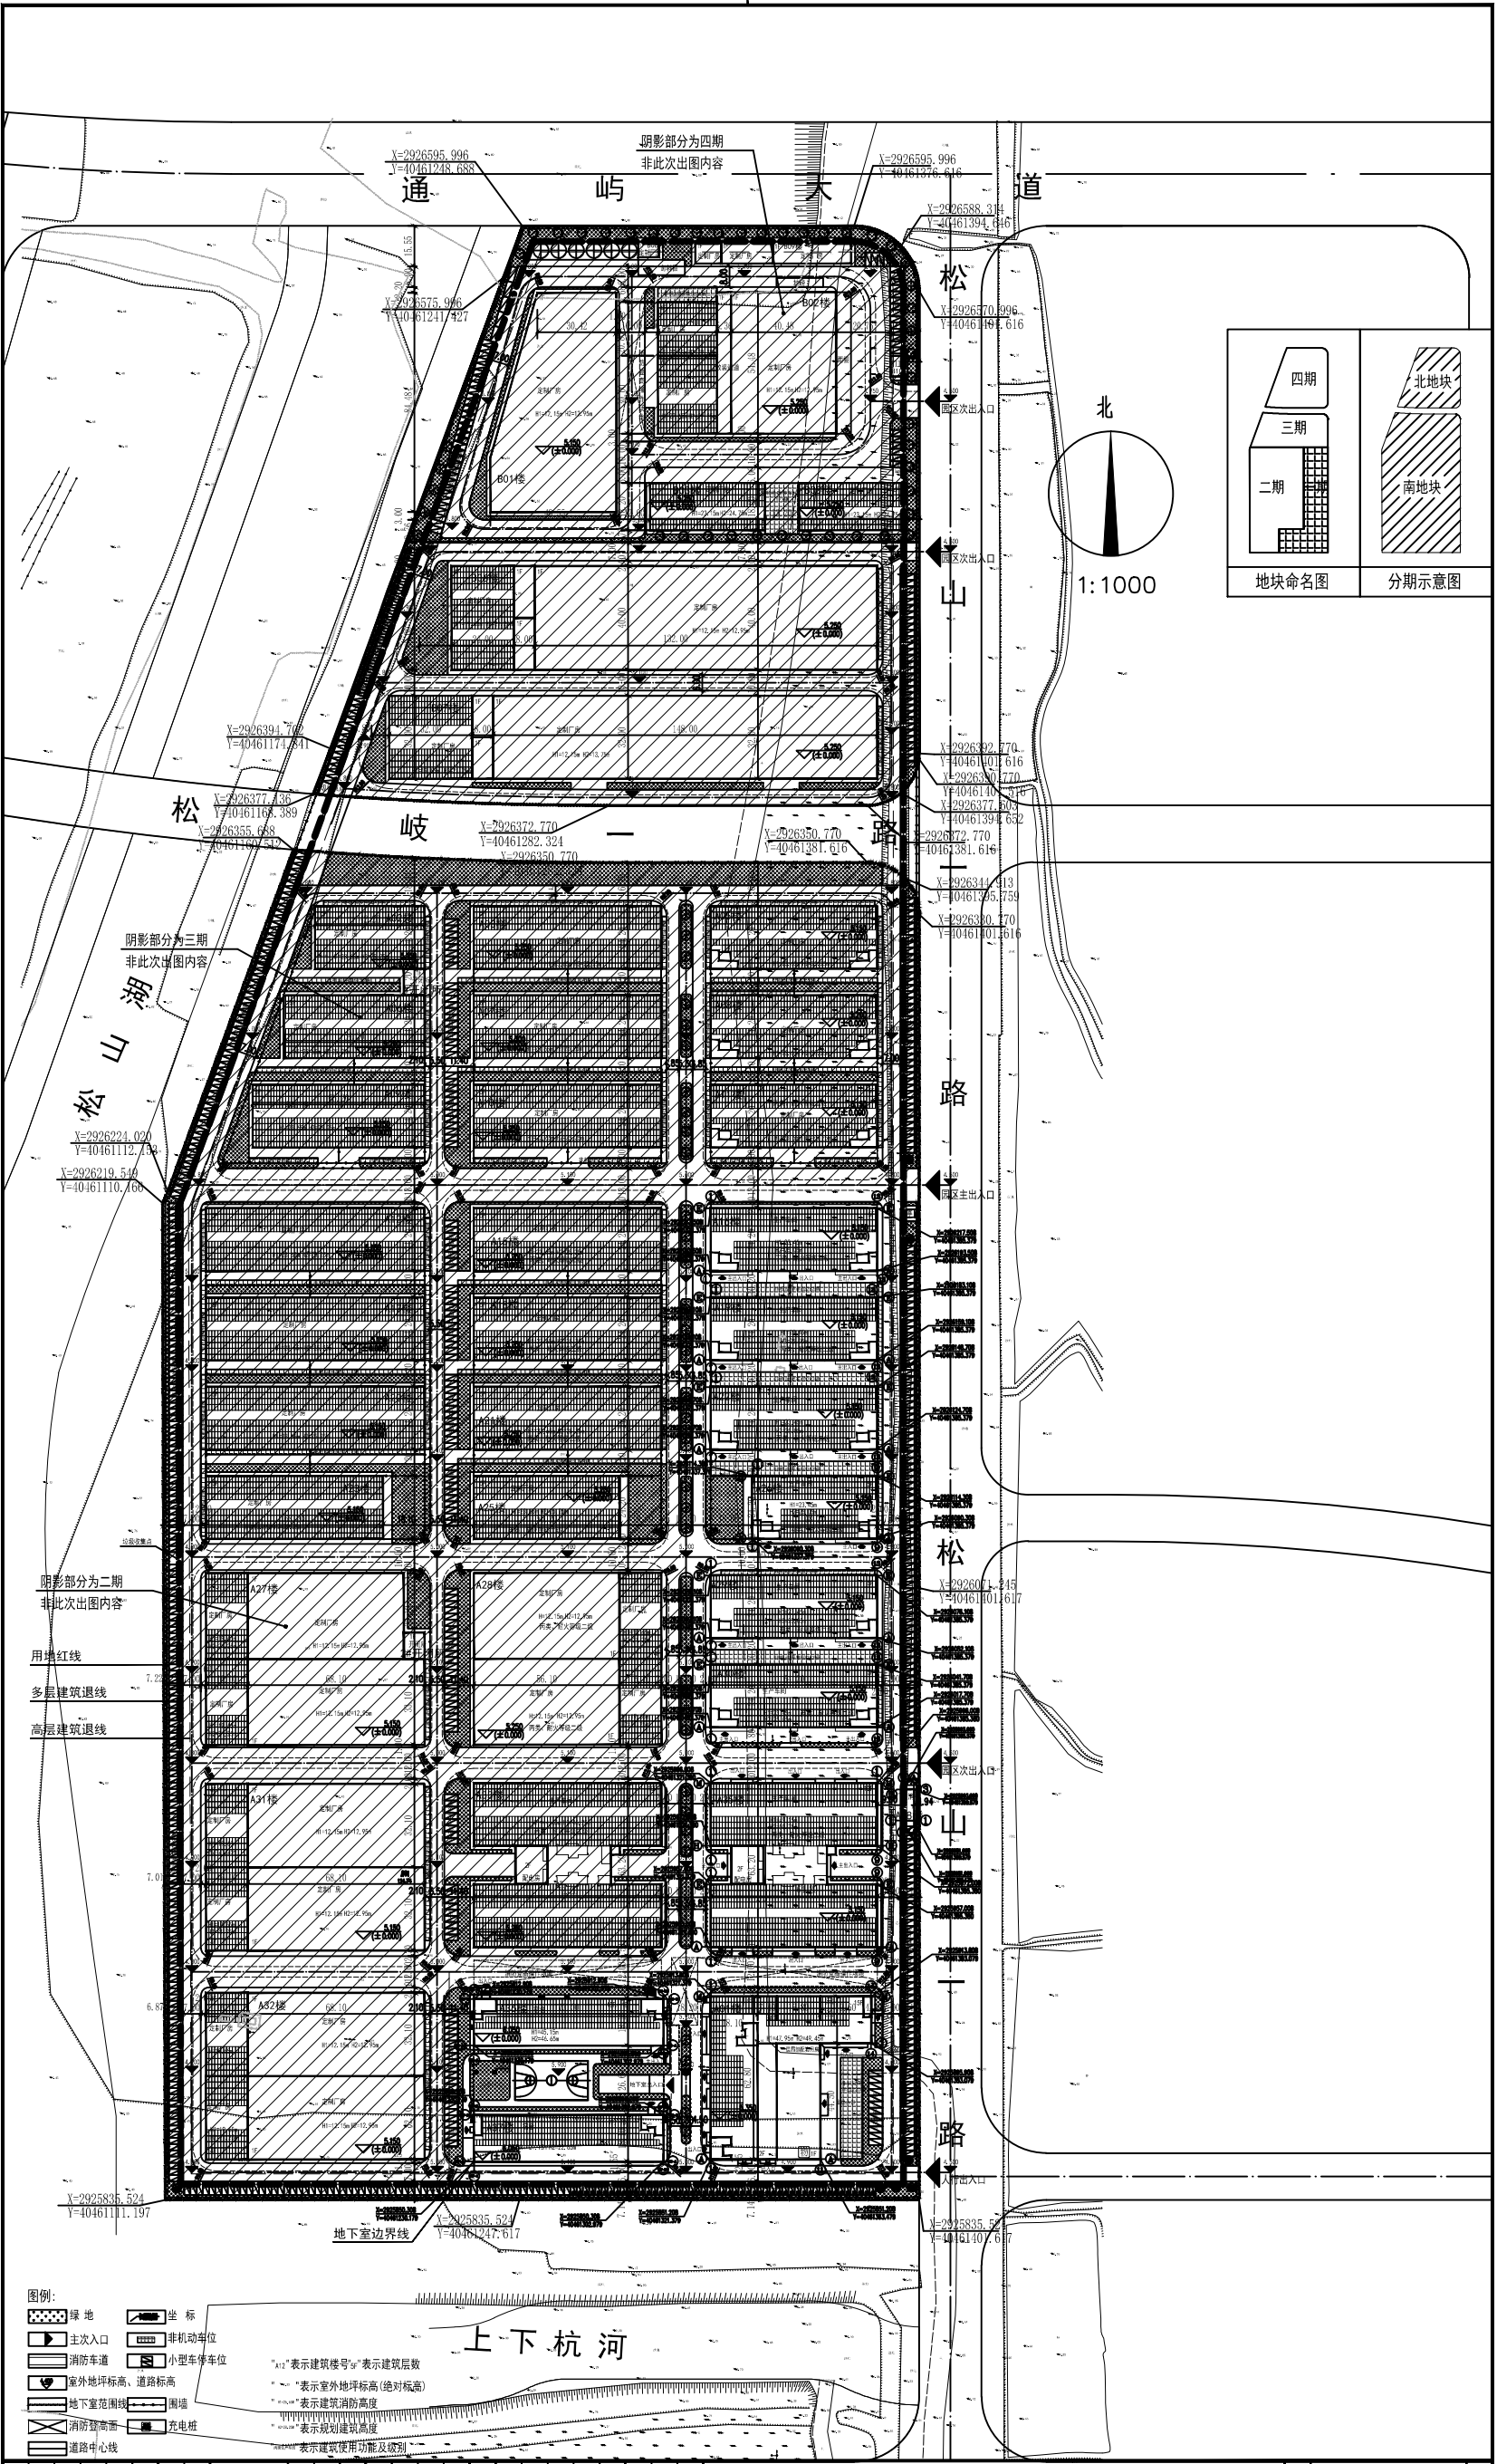

设计单位		中外建	
工程设计与顾问有限公司		China International Engineering Design & Consulting Co., Ltd.	
设计甲级资质		证书编号: A111005705	
项目区		松山大道	
序号	日期	设计记录	修改人
1			
2			
